



LONGITUDINAL SECTION

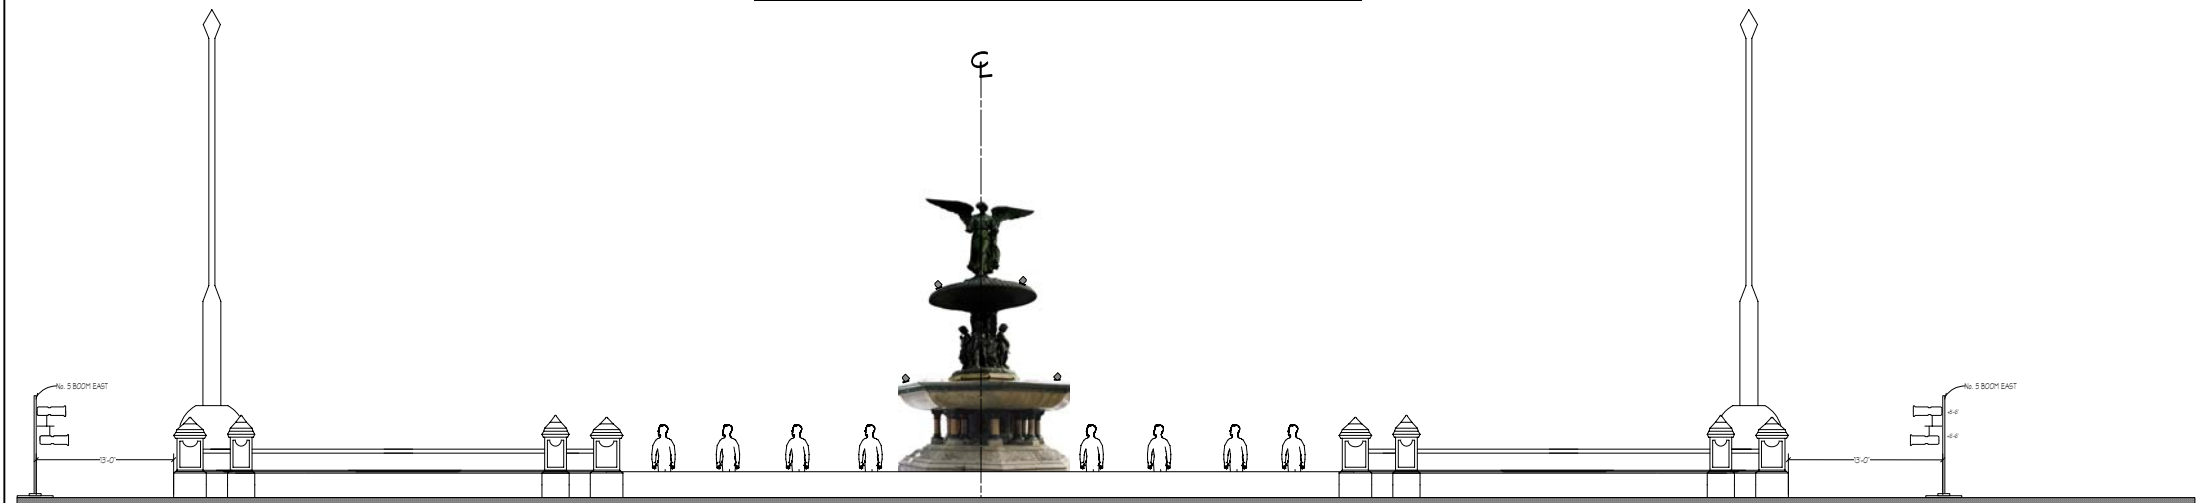

FRONT ELEVATION NORTH

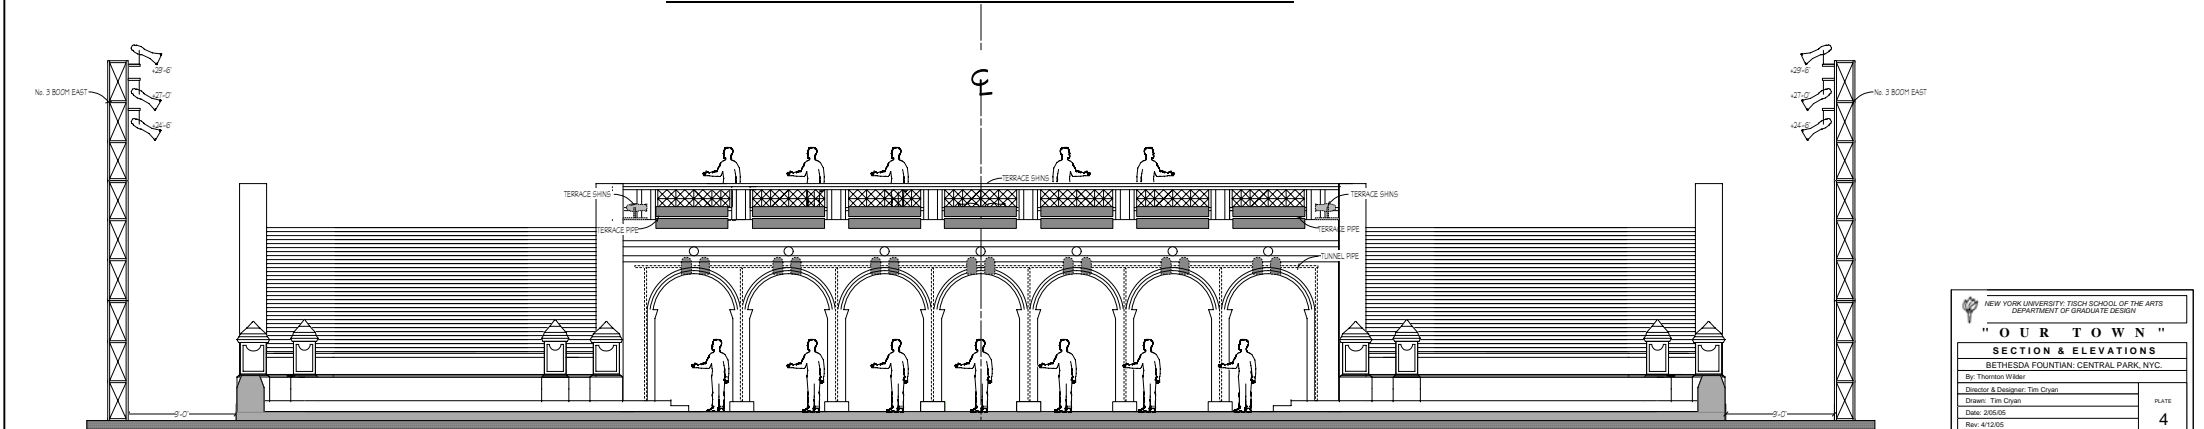

FRONT ELEVATION SOUTH

NEW YORK UNIVERSITY TISH SCHOO OF THE ARTS DEPARTMENT OF GRADUATE DESIGN	
<b>"OUR TOWN"</b>	
SECTION & ELEVATIONS	
BETHESDA FOUNTAIN, CENTRAL PARK, NYC.	
By: Thornton Wilder	
Director & Designer: Ten Cyuan	
Drawn: Yin Cayan	
Date: 2/2/05	
Rev: 4/12/05	
Rev: 4/17/05	
Rev:	
4	OF FOUR